




VK Rij schuin 33-26 type Es kavel 33 type Es kavel 32 type E kavel 31 type Es kavel 30 type E kavel 29 type Es kavel 28 type E kavel 27 type D kavel 26 1:100
Voorgevel



VK Rij schuin 33-26 kavel 26 type D kavel 27 type E kavel 28 type Es kavel 29 type E kavel 30 type Es kavel 31 type E kavel 32 type Es kavel 33 type Es 1:100
Achtergevel

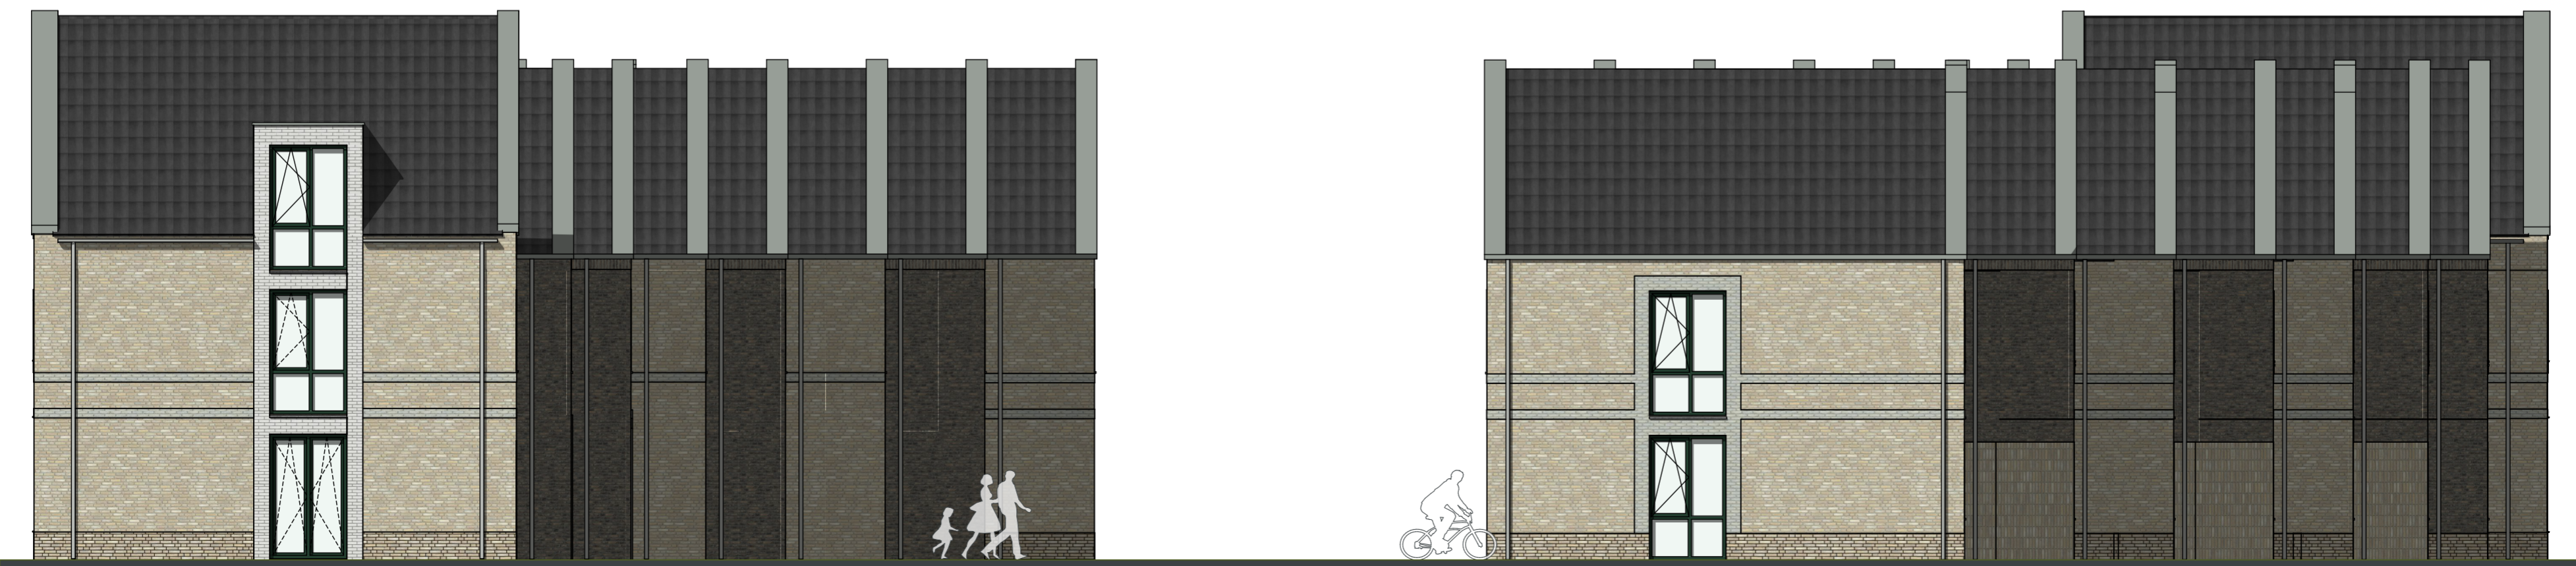

VK Rij schuin 33-26 type D kavel 26 1:100 Rechtergevel VK Rij schuin 33-26 type Es kavel 33 1:100 Linkergevel



Acht geschakelde woningen kavel 26-32
Datum: 15-9-2023